



1 TYPICAL SPREAD FOOTING/COLUMN DETAIL  
3/4" = 1'-0"


MARK	LENGTH x WIDTH x THICKNESS	BOTTOM REINFORCING	REMARKS
F-5	5'-0" x 5'-0" x 15"	6#5 E.W.	
F-6	6'-0" x 6'-0" x 15"	7#5 E.W.	
F-7	7'-0" x 7'-0" x 21"	11#5 E.W.	
F-8	8'-0" x 8'-0" x 24"	10#5 E.W.	
F-9	9'-0" x 9'-0" x 33"	13#5 E.W.	
F-4x10	4'-0" x 10'-0" x 24"	#5 @ 12" E.W., T & B	
F-6.5x16	6'-6" x 16'-0" x 36"	#5 @ 12" E.W., T & B	ROCK ANCHORS REQUIRED, SEE DETAIL
F-12x20	12'-0" x 20'-0" x 24"	#5 @ 12" E.W., T & B	

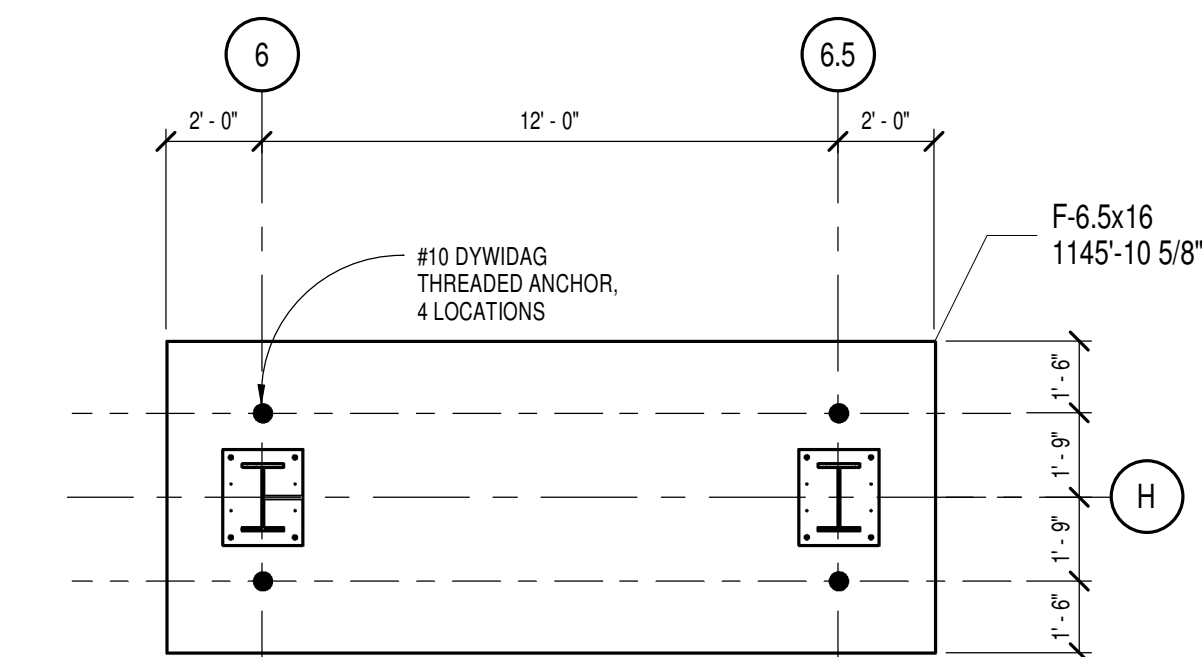


3 PLAN - ROCK ANCHORS AT F-6.5X16  
1/4" = 1'-0"

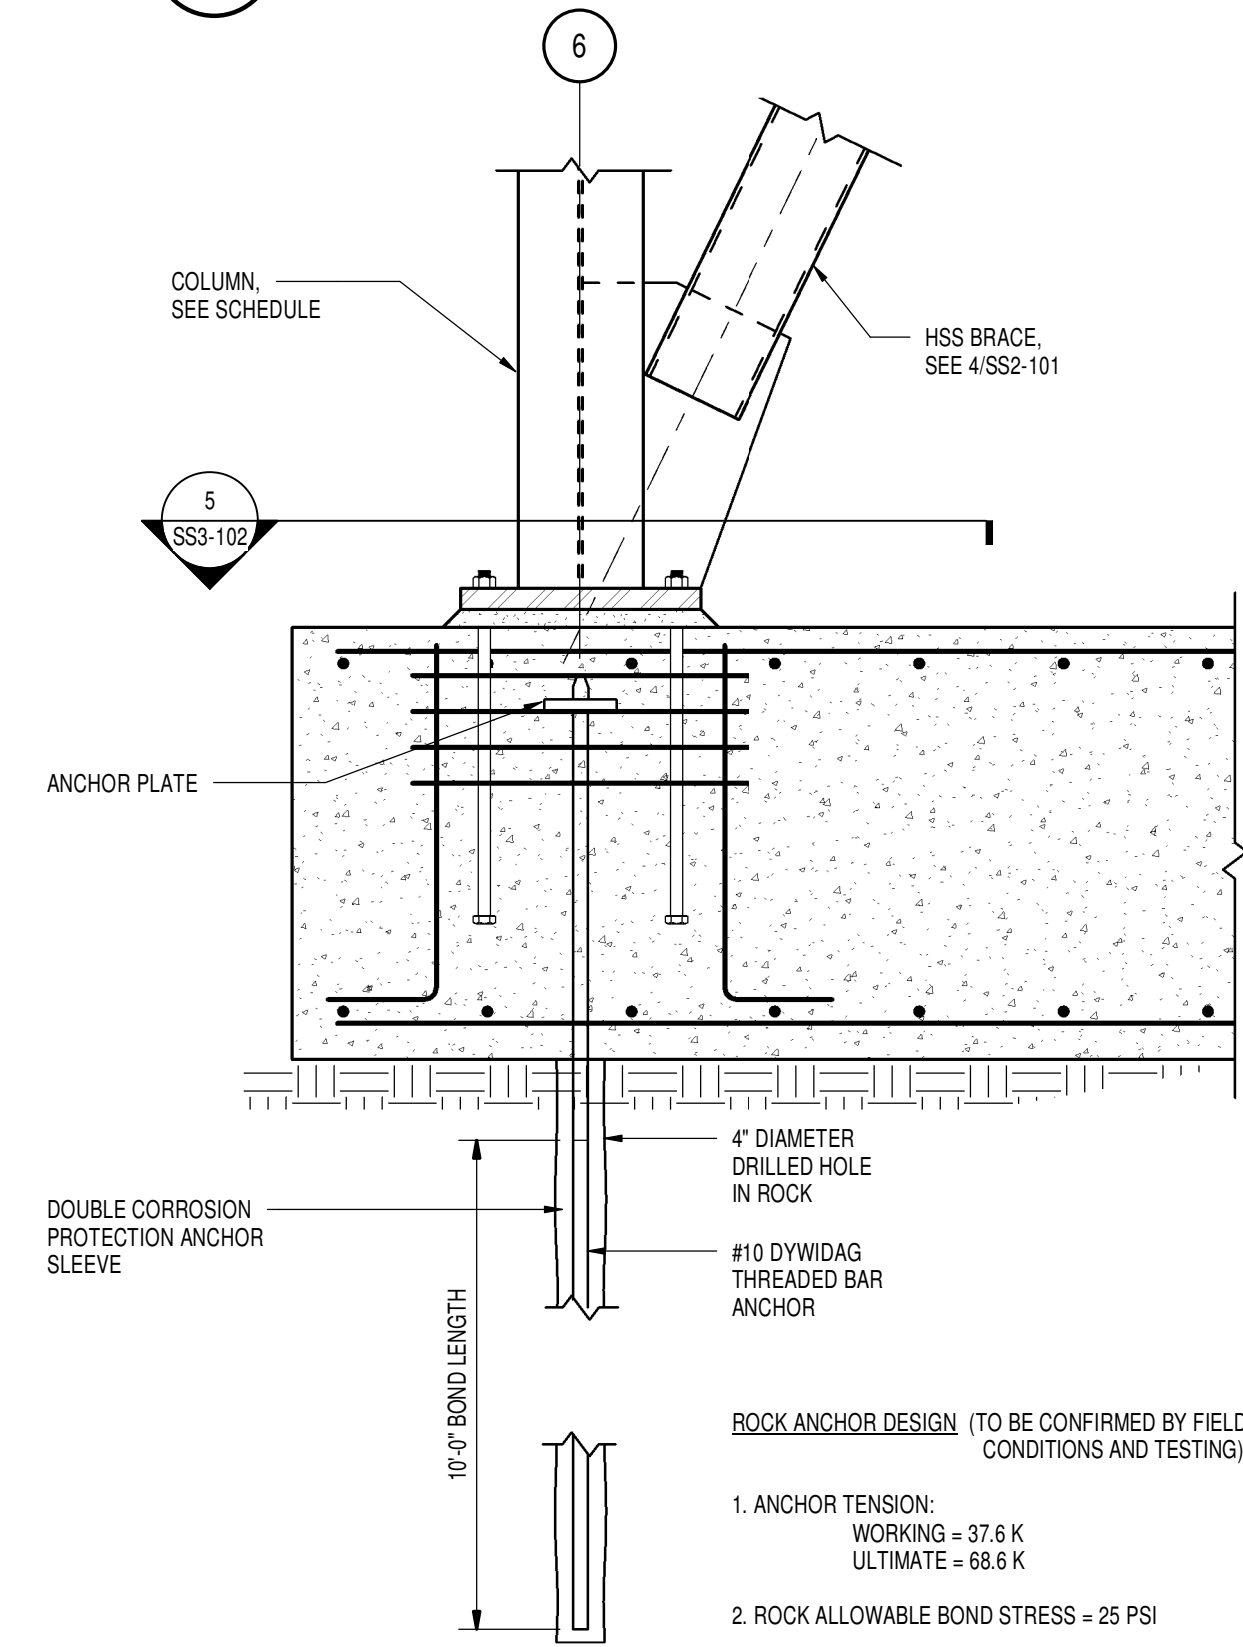


4 DETAIL  
3/4" = 1'-0"

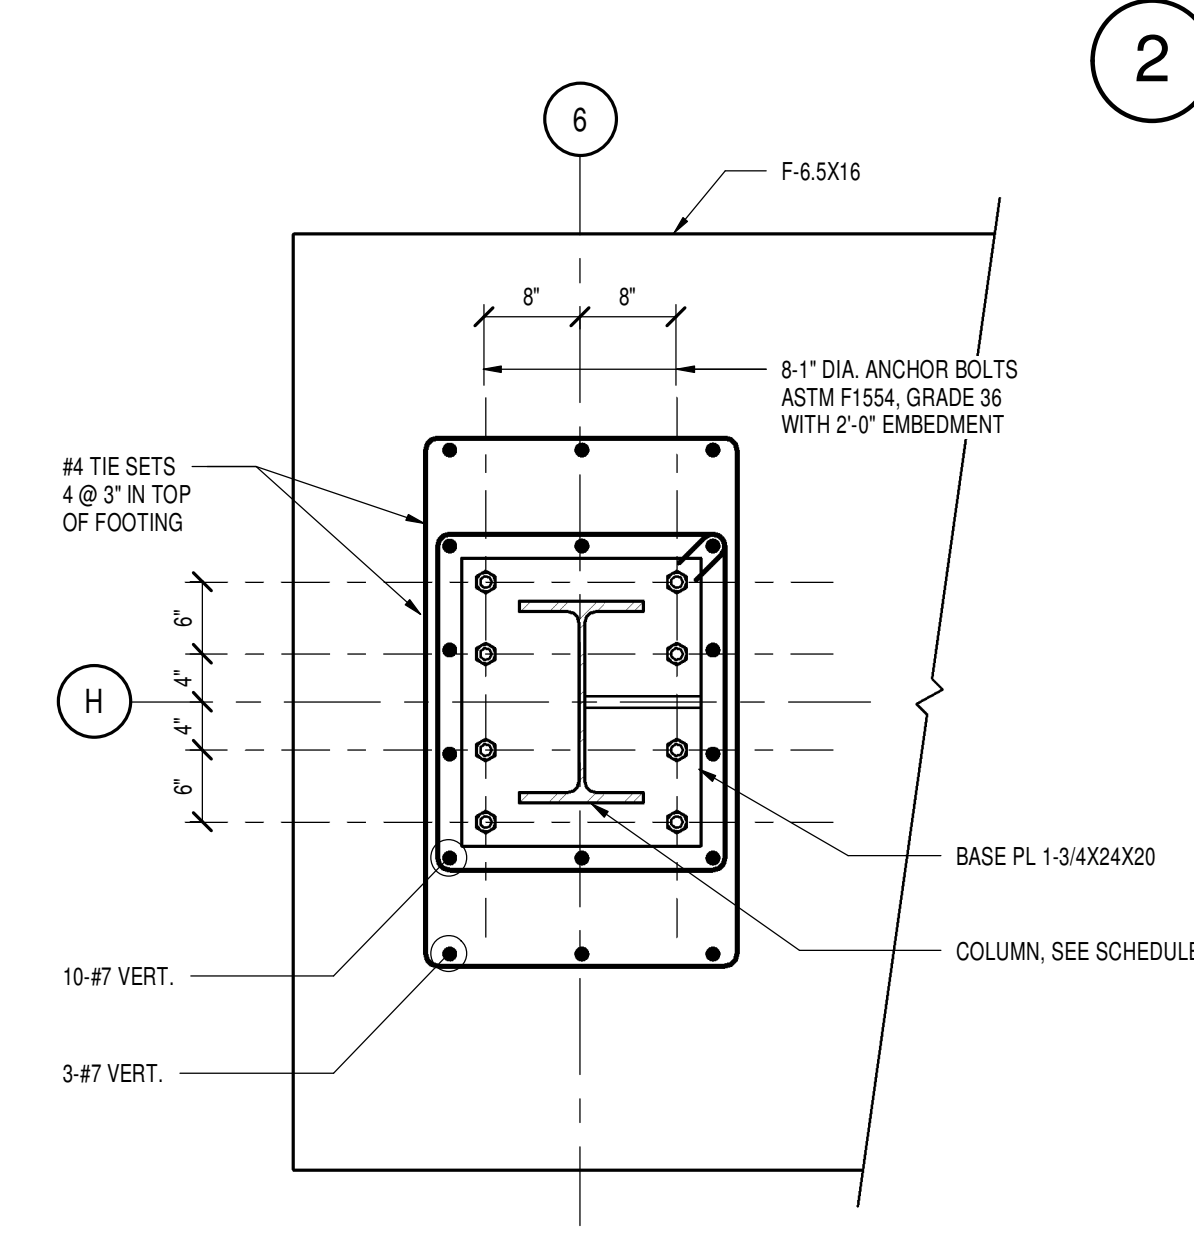


5 SECTION  
3/4" = 1'-0"

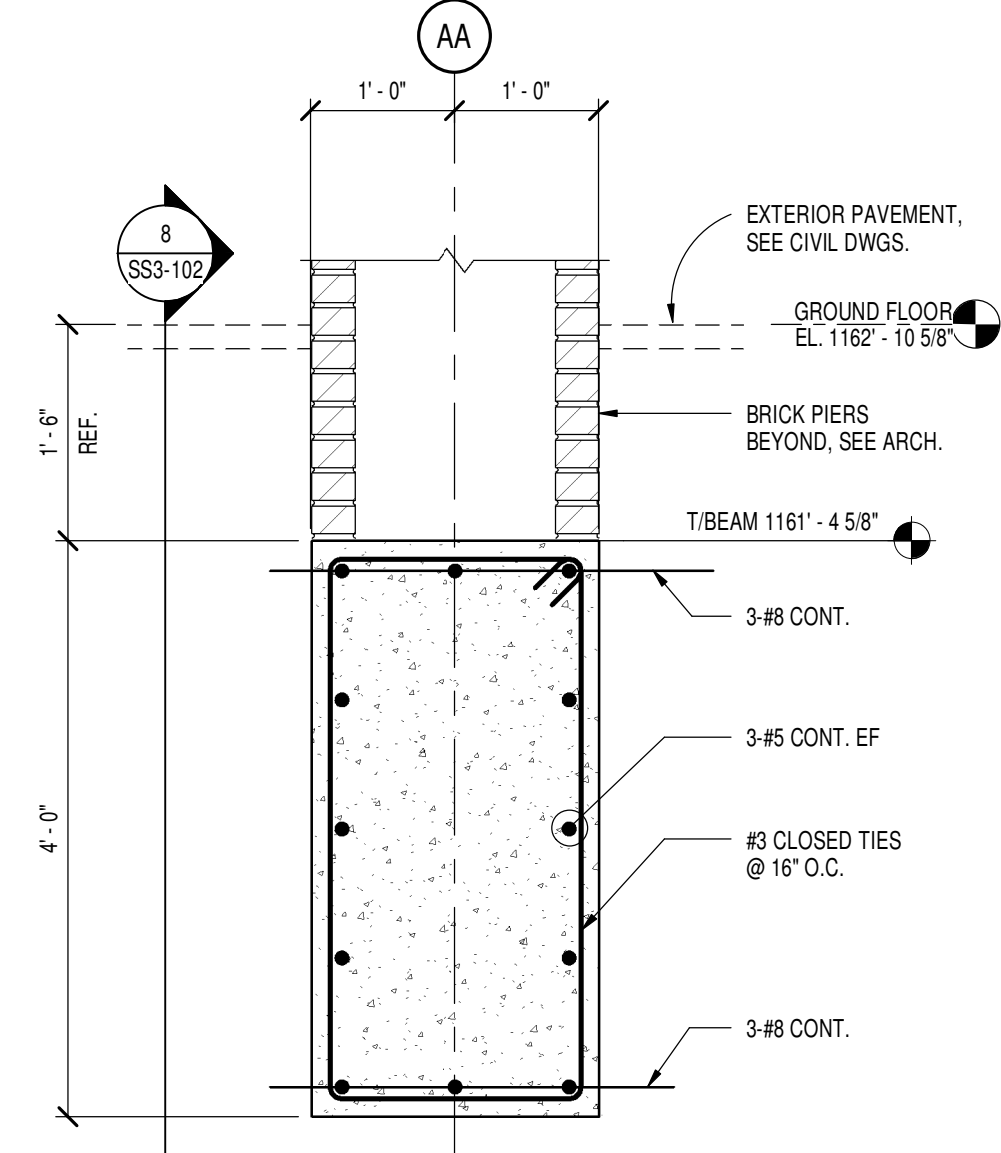


6 SECTION  
3/4" = 1'-0"

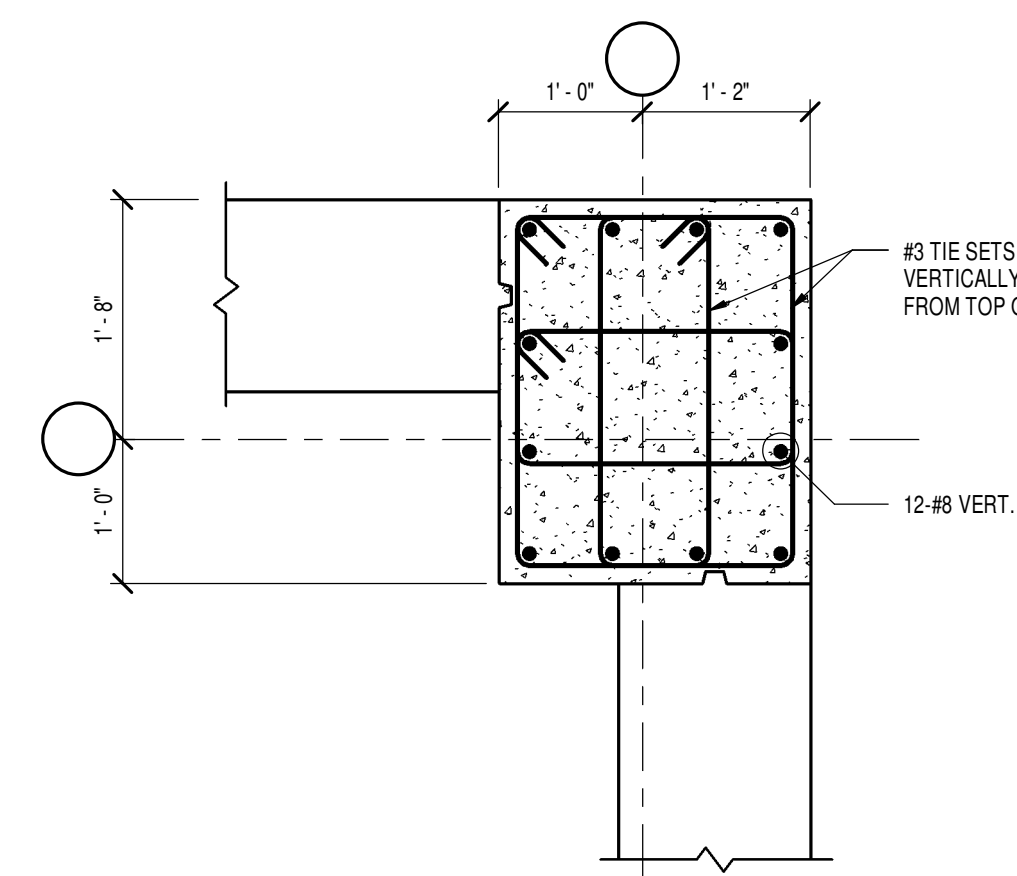


PIER DETAIL P-1

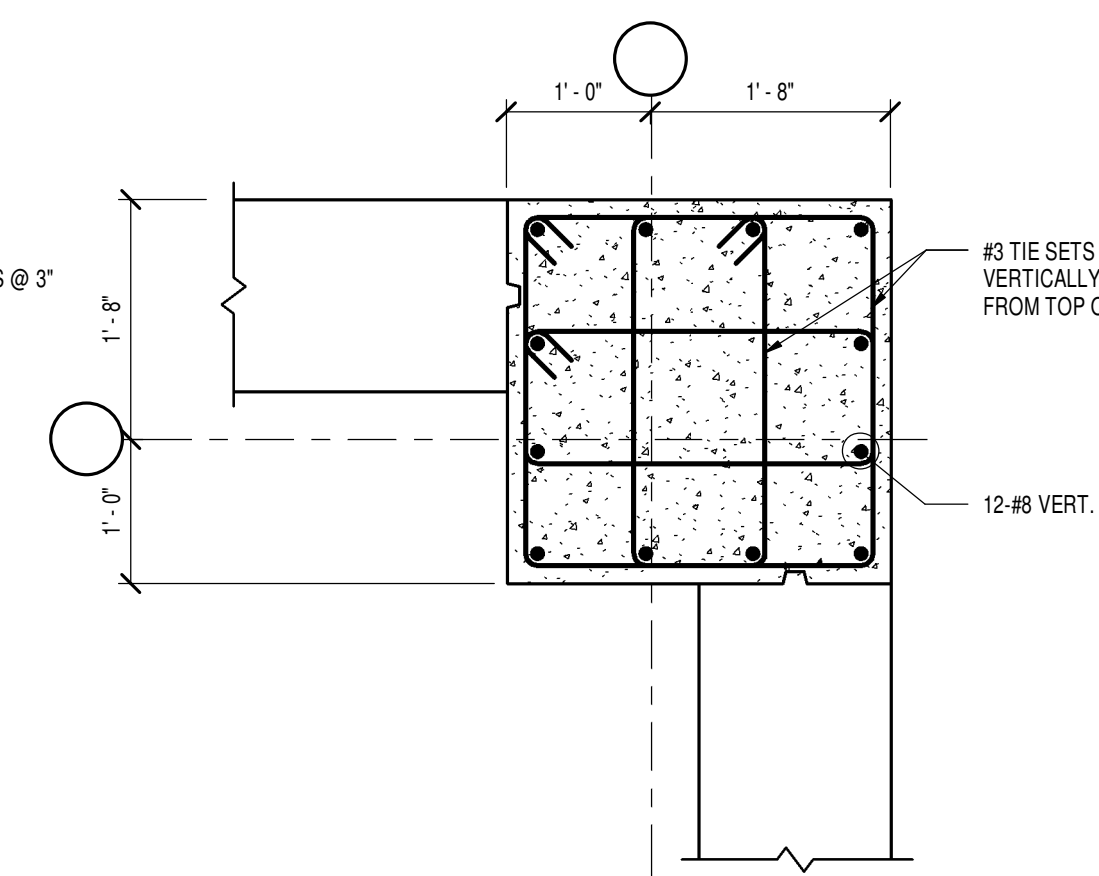


PIER DETAIL P-2

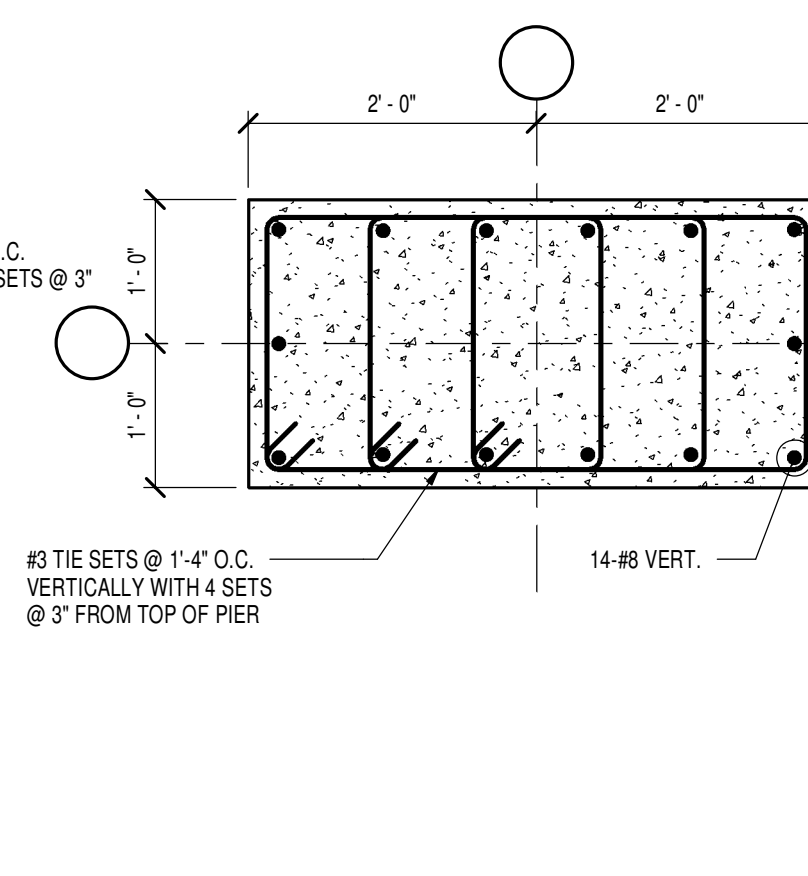


PIER DETAIL P-3

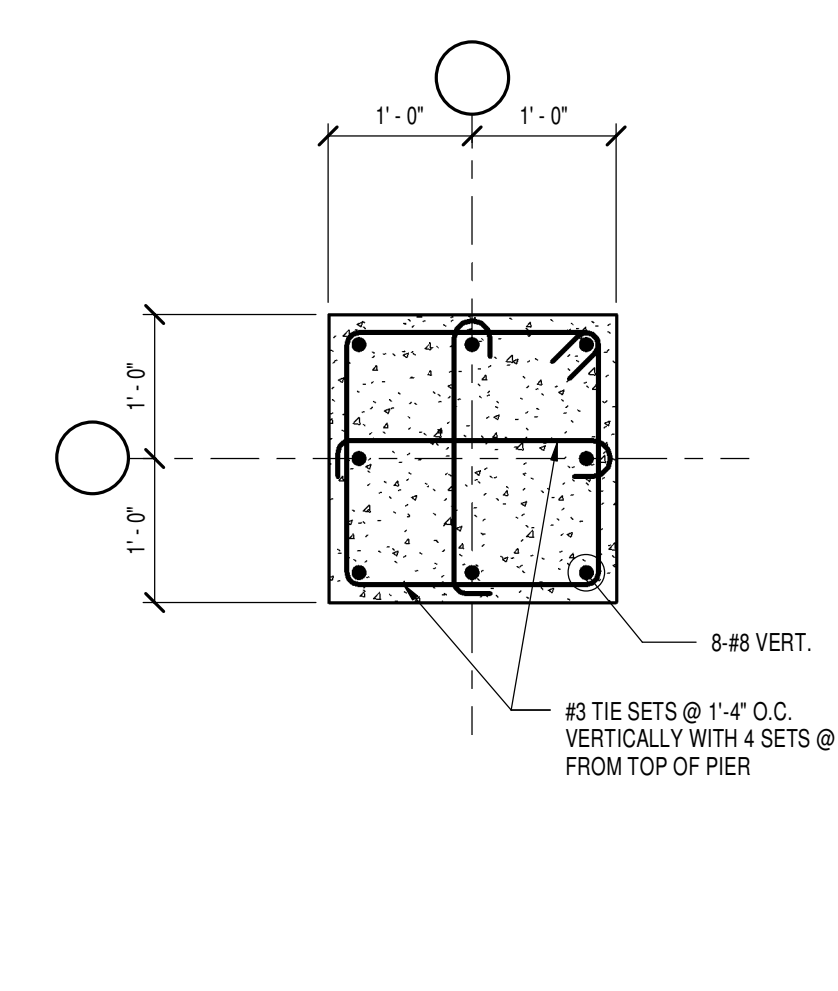

PIER DETAIL P-4

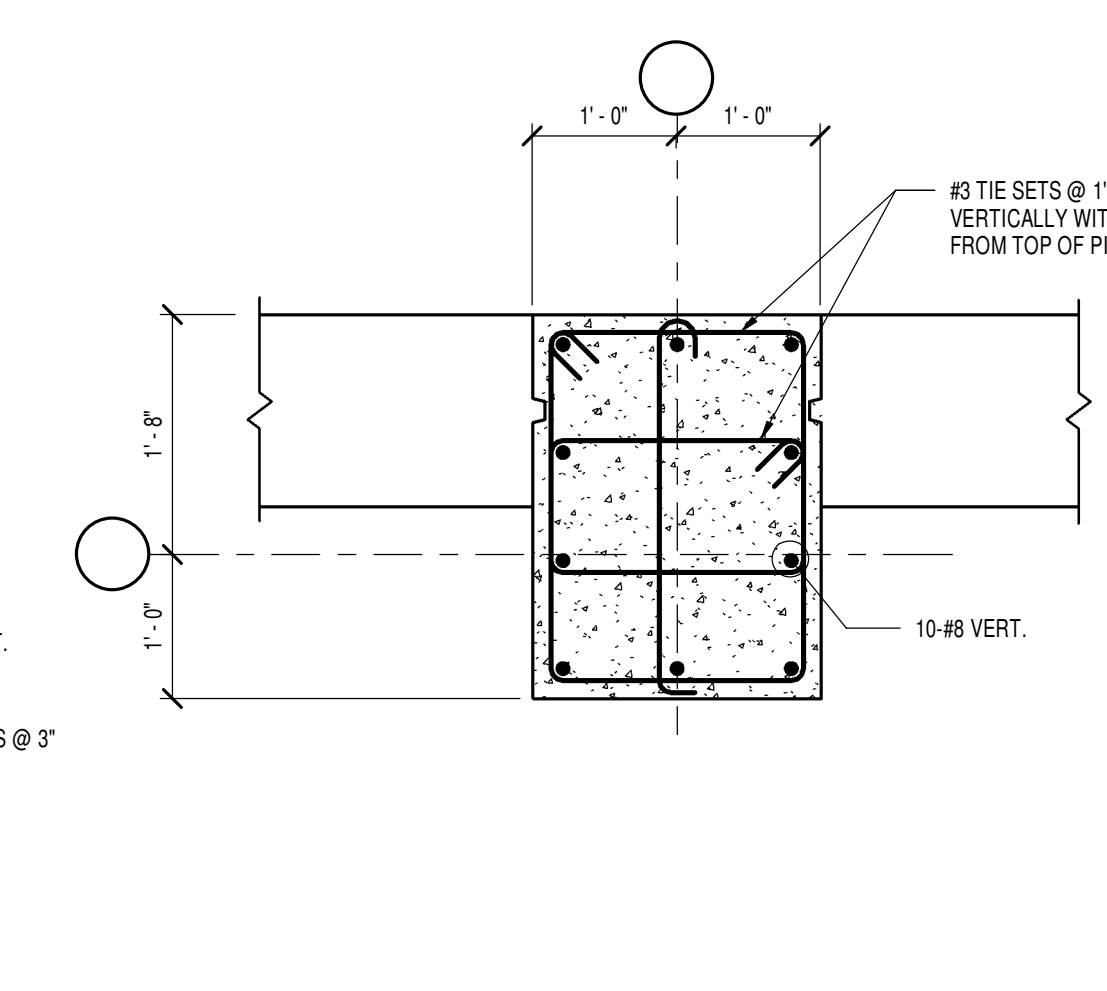


PIER DETAIL P-5

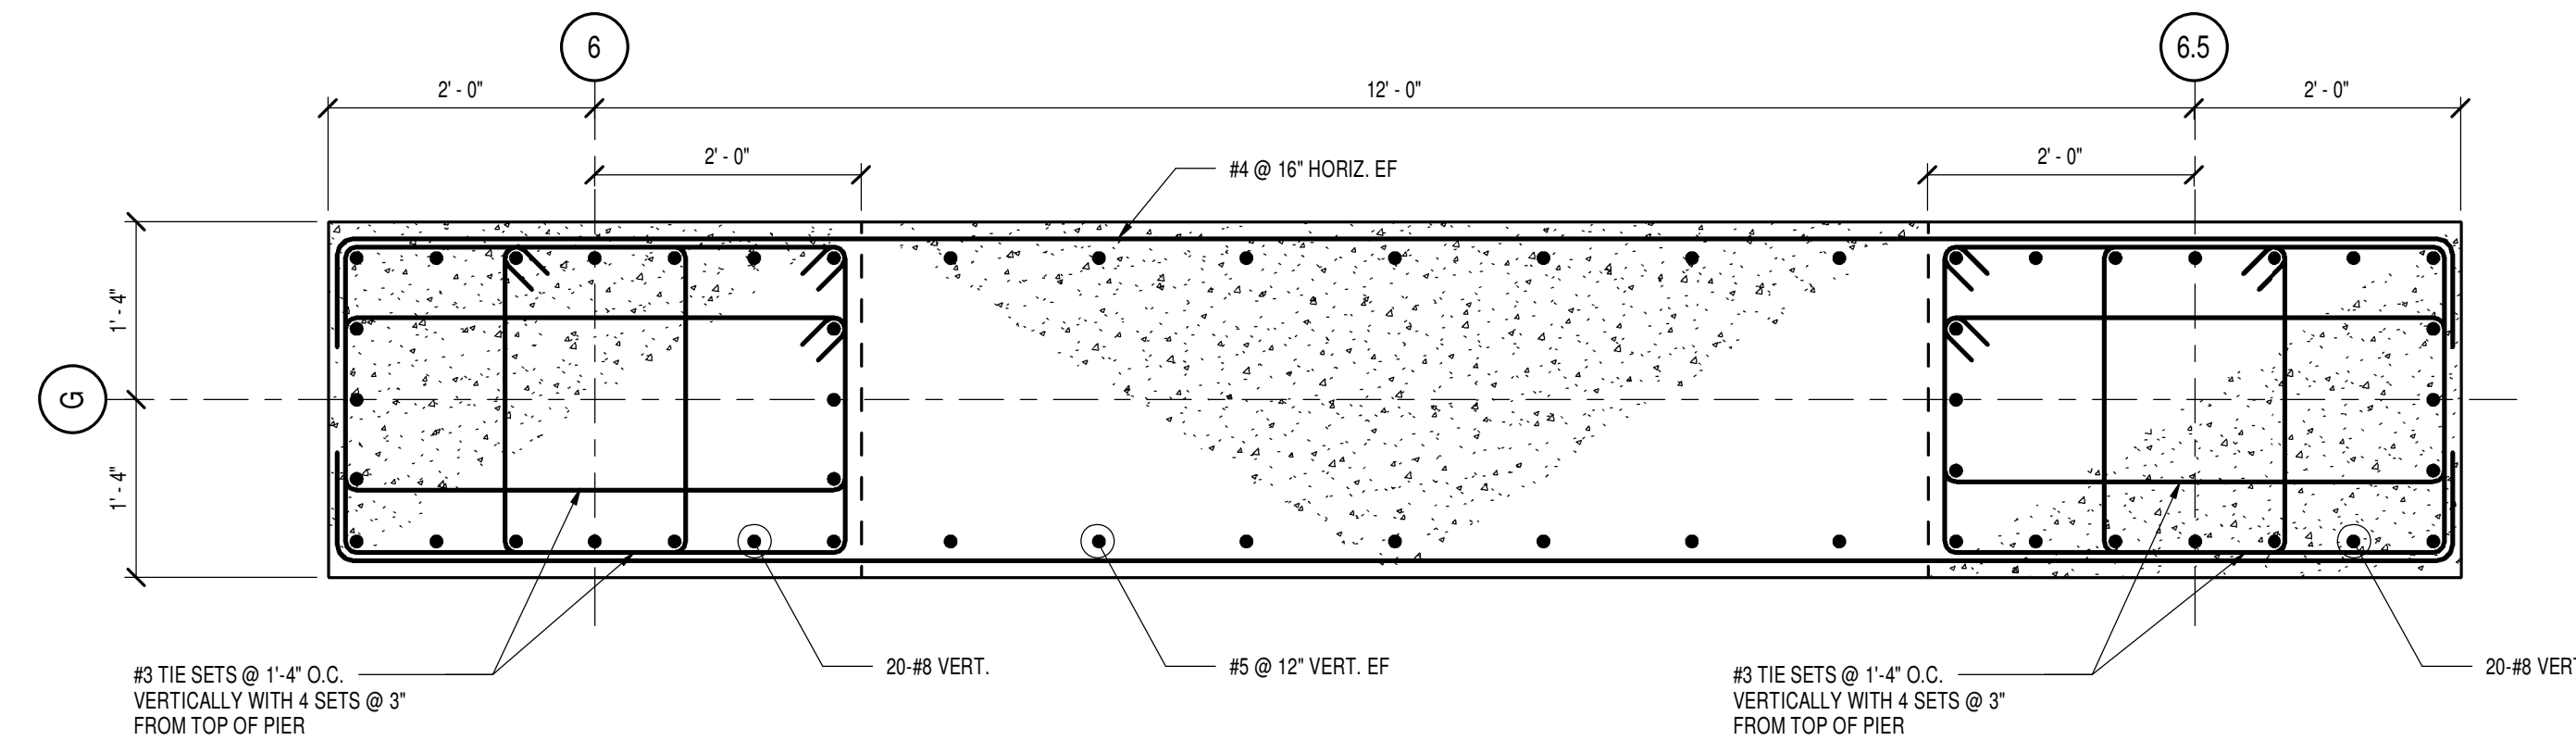


PIER DETAIL P-6


2 TYPICAL PIER DETAILS  
3/4" = 1'-0"

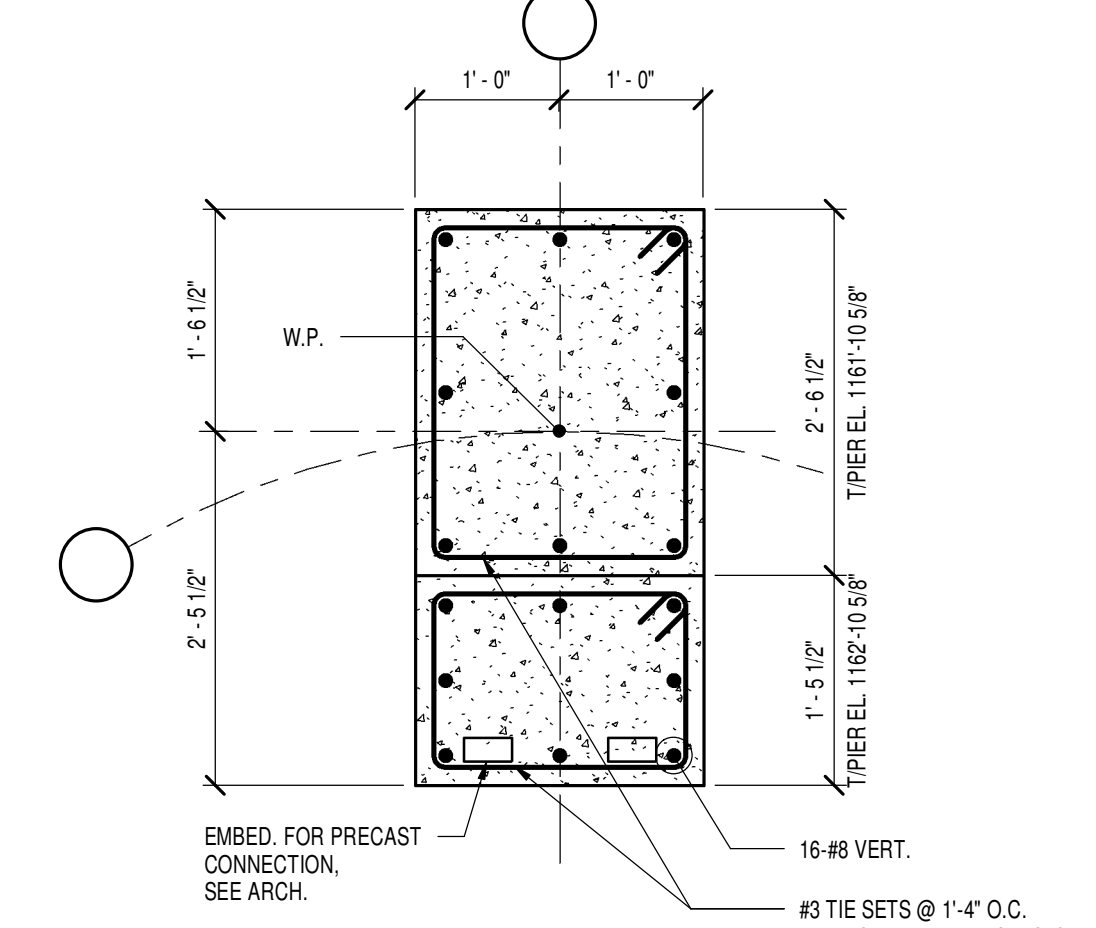


PIER DETAIL P-7

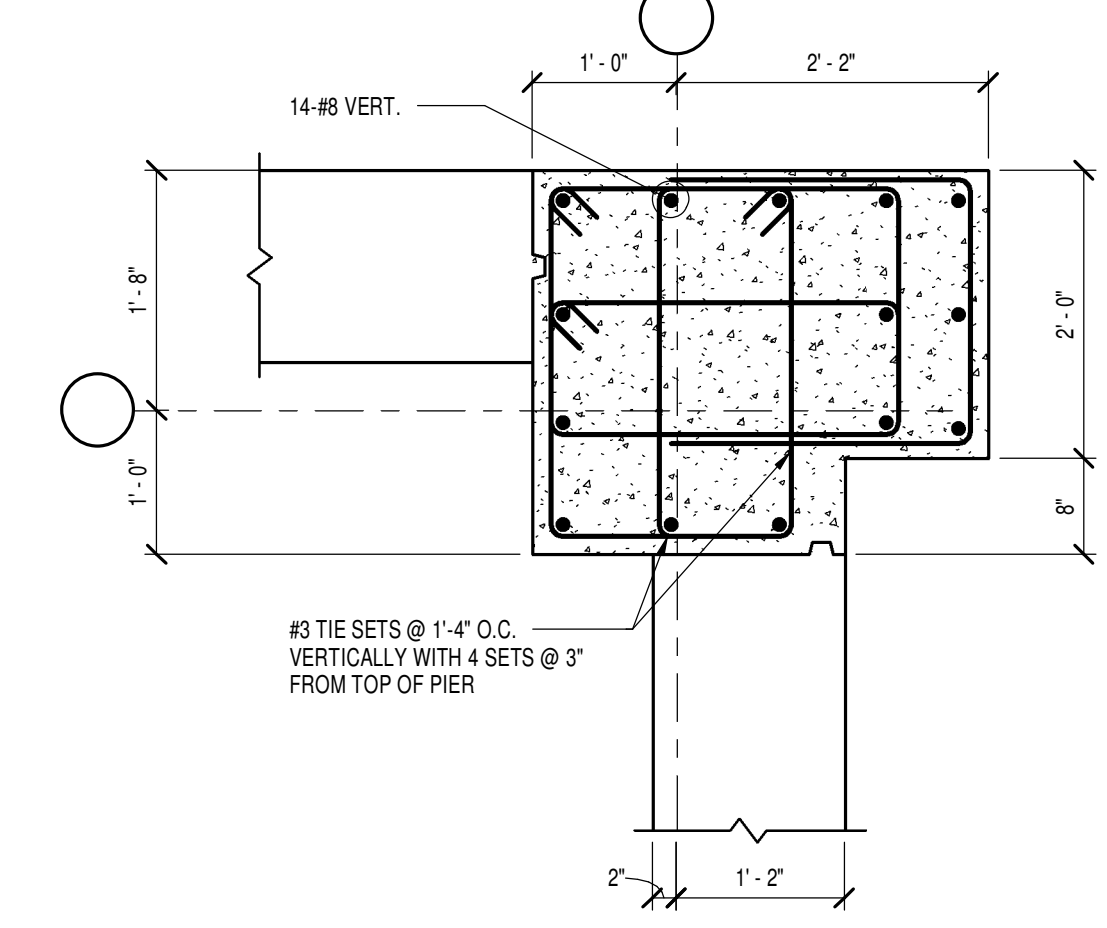


PIER DETAIL P-8

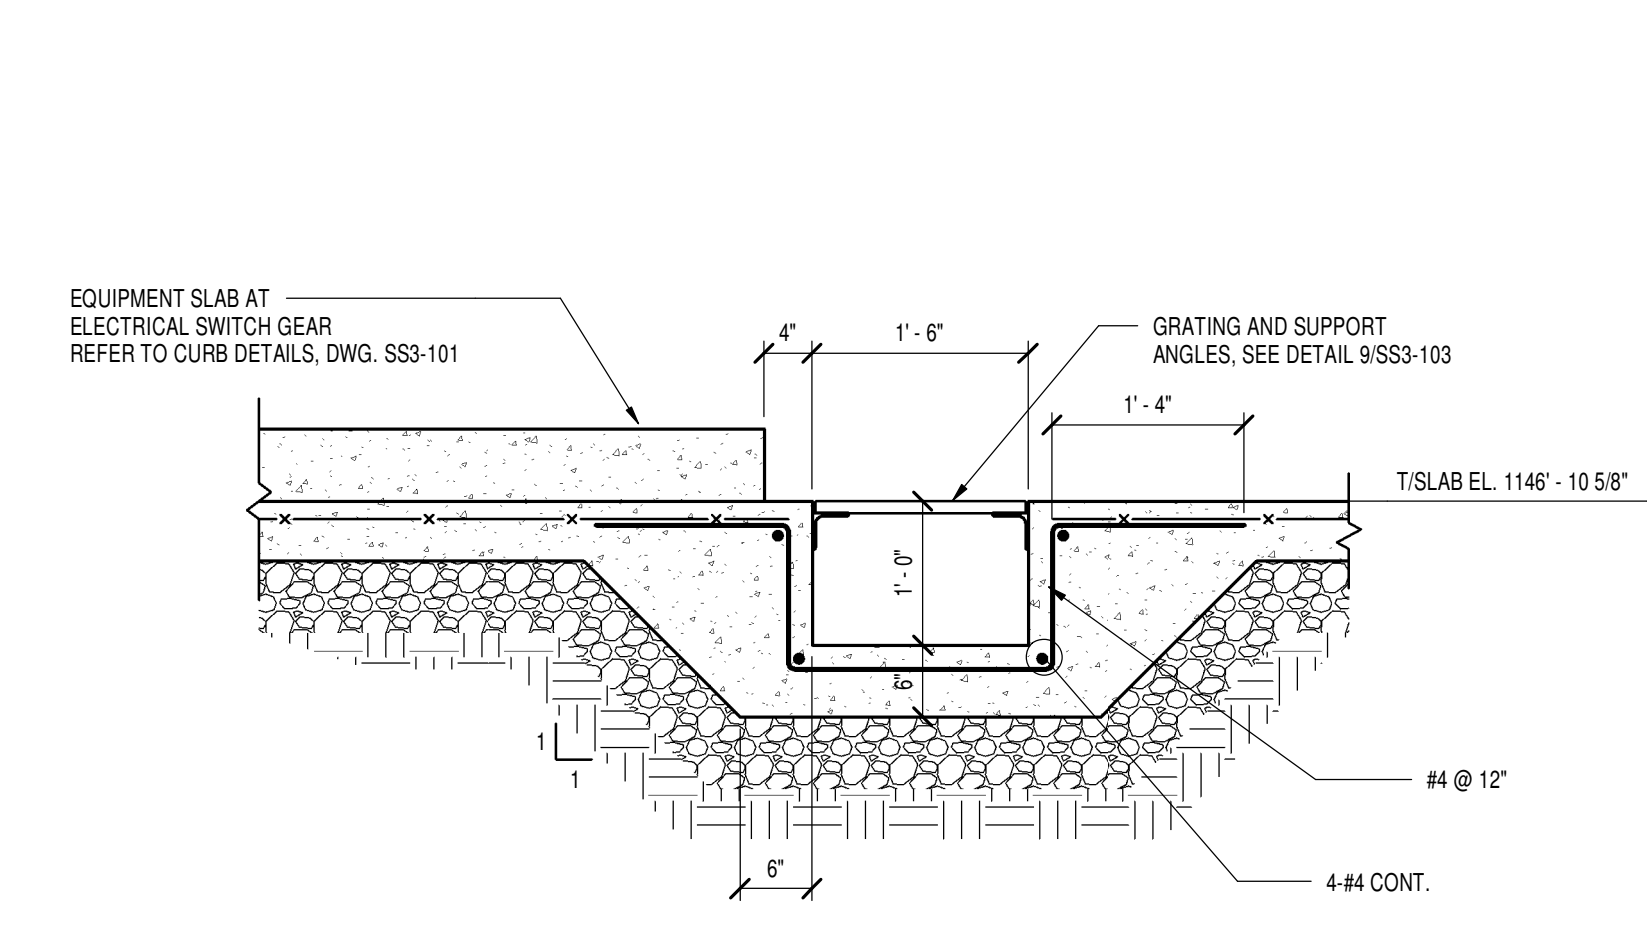


9 SECTION  
3/4" = 1'-0"

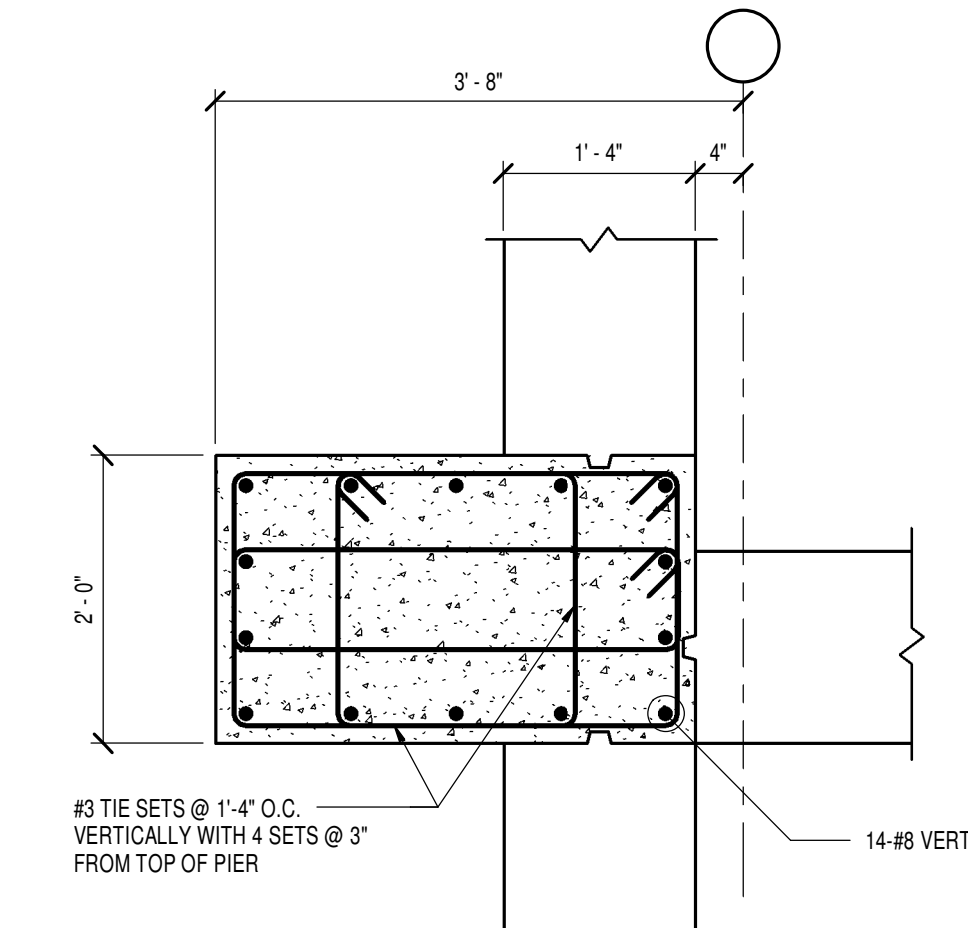

PIER DETAIL P-9

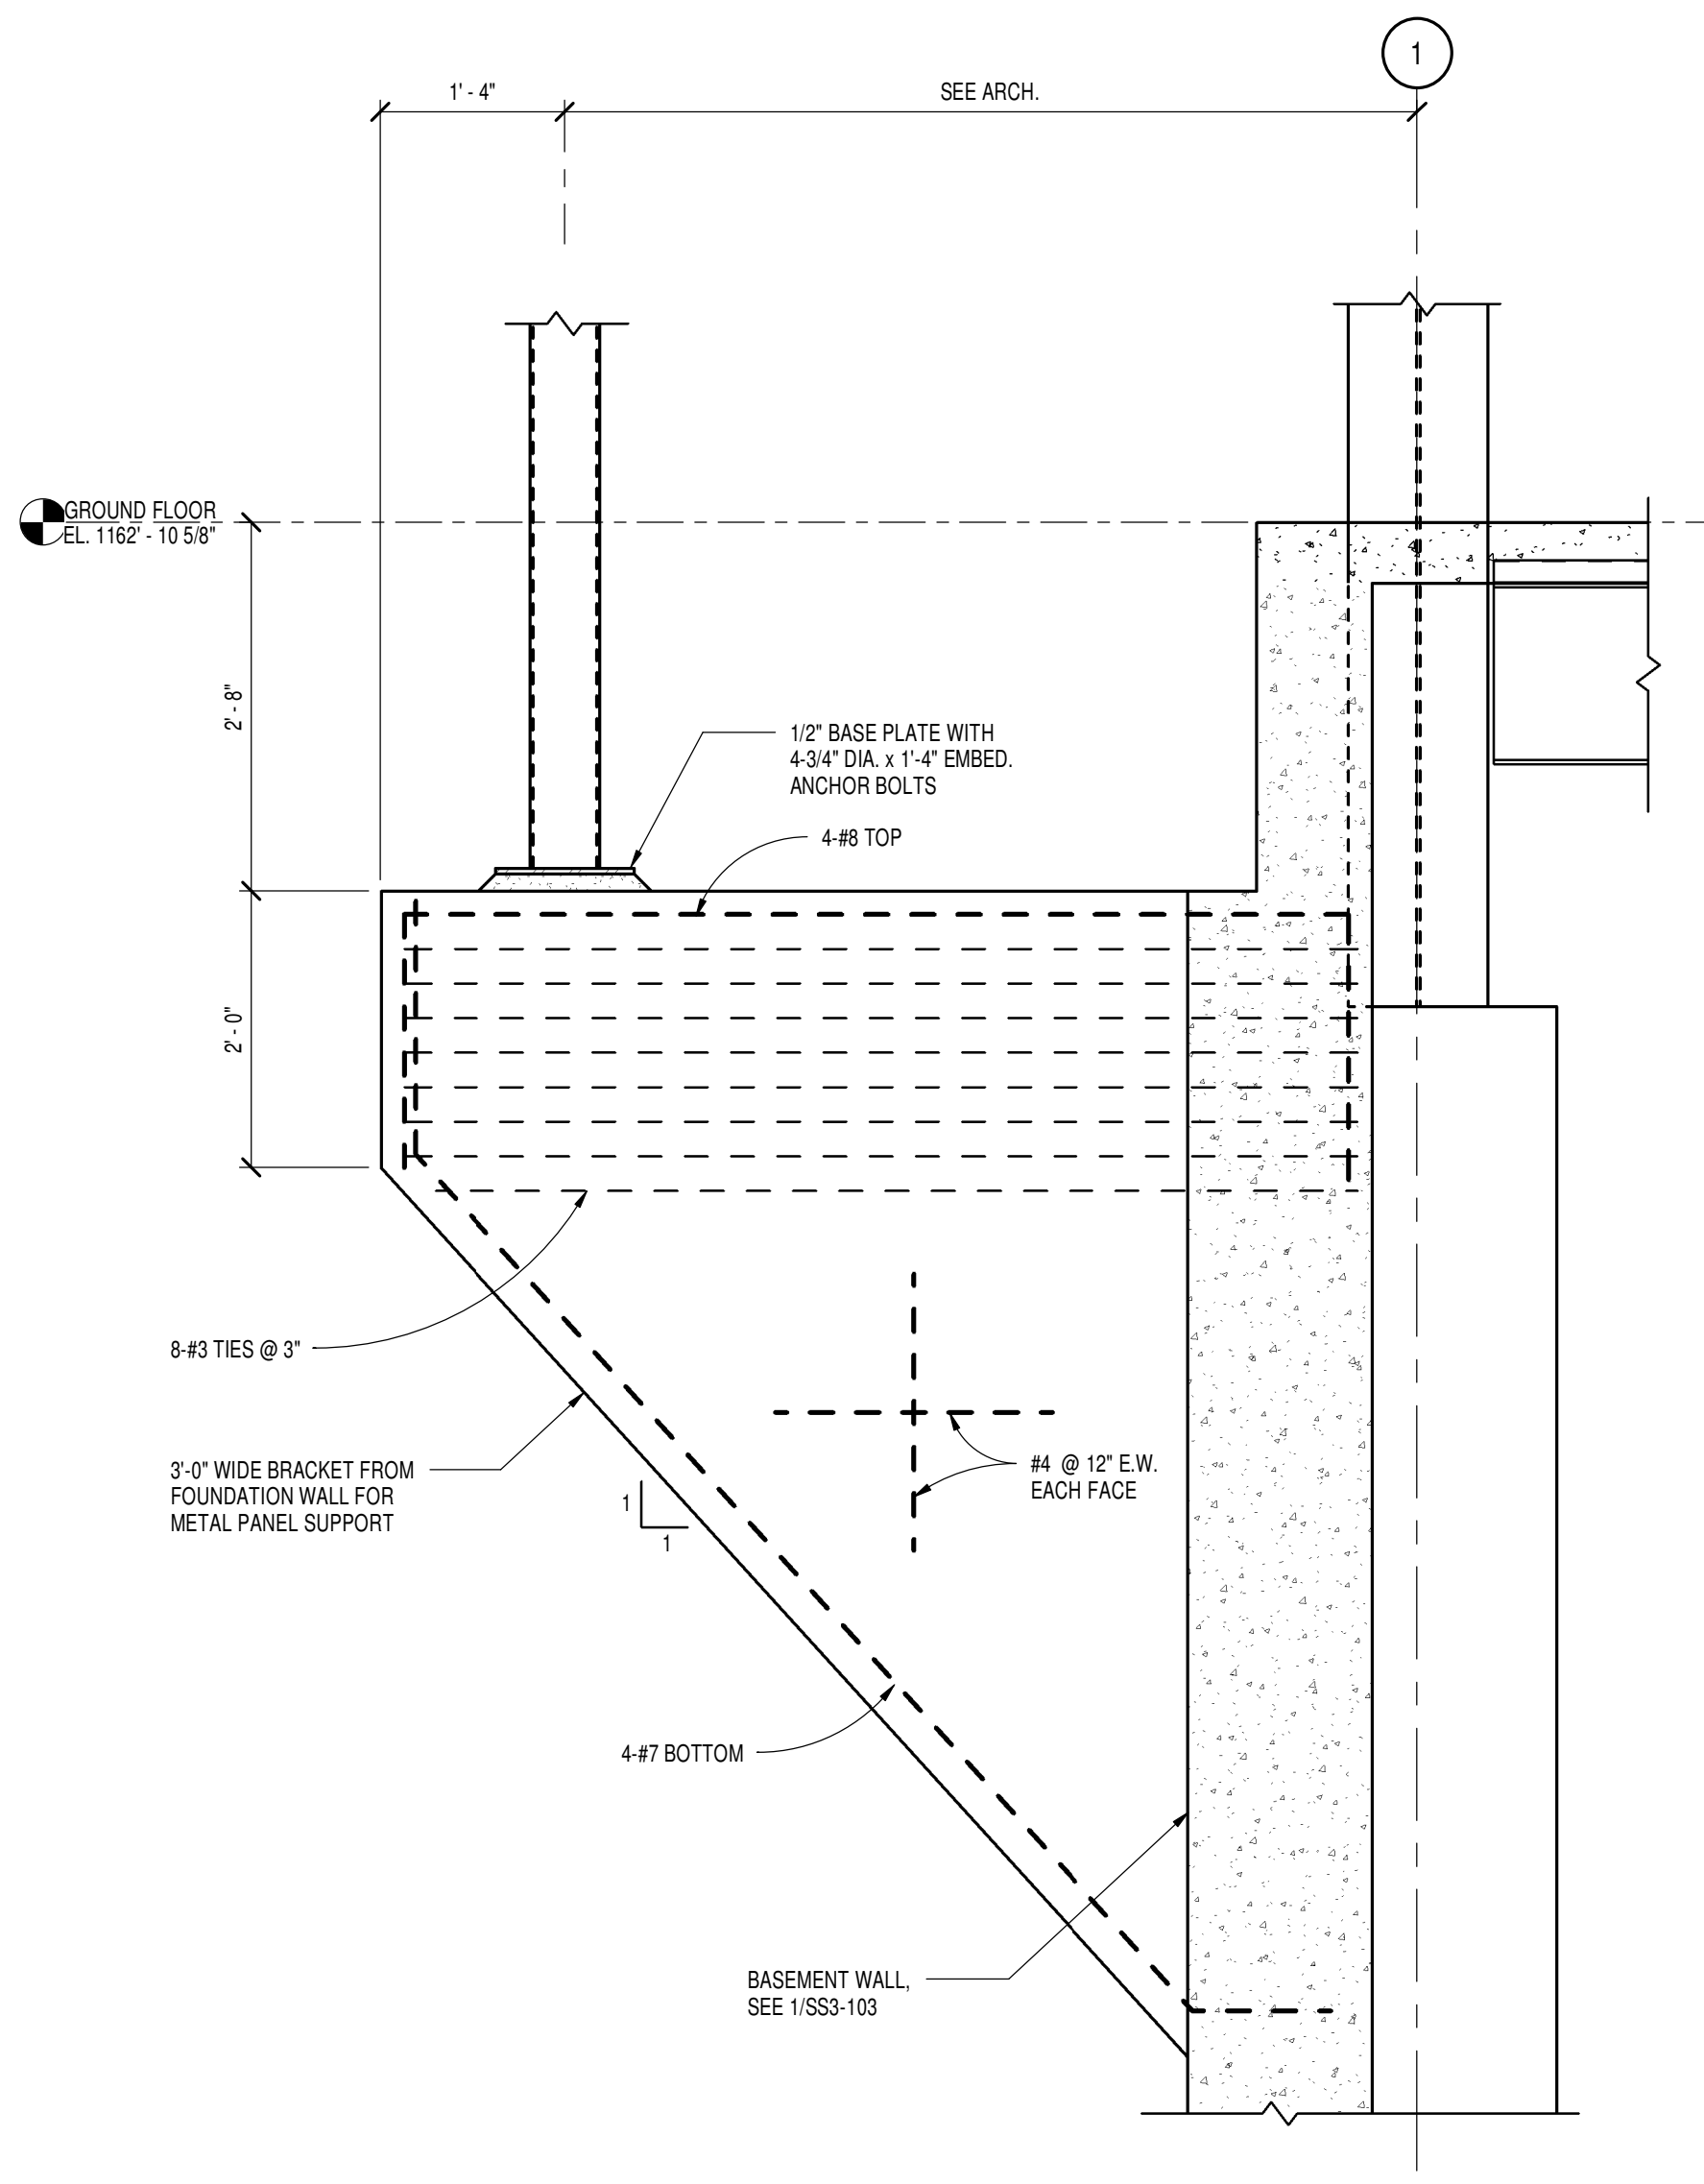

7 SECTION  
3/4" = 1'-0"

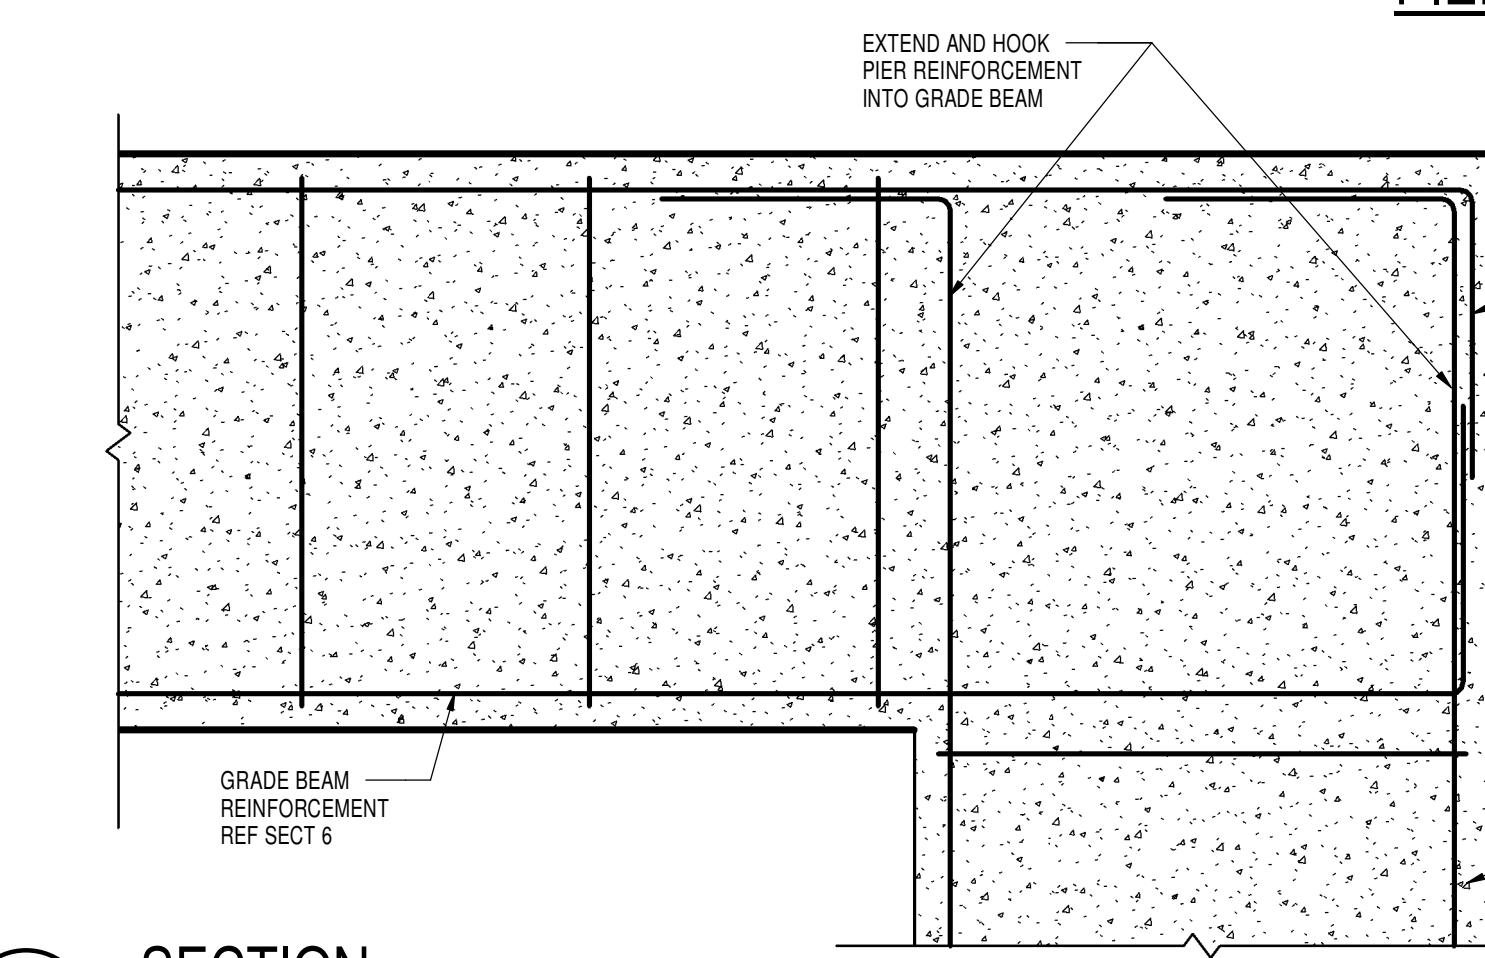

8 SECTION  
3/4" = 1'-0"

FOR CONSTRUCTION  
FULLY SPRINKLERED

<b>CONSULTANTS:</b>  HDR Architecture, Inc. 1101 King Street   Suite 400   Alexandria, Virginia 22314-2944   703.518.8500		<b>ARCHITECT/ENGINEERS:</b> ASTORINO ARCHITECTURE ENGINEERING INTERIOR DESIGN DESIGN/BUILD 227 First Pitt Boulevard   Pittsburgh, Pennsylvania 15222 TEL: 412.765.1700 FAX: 412.765.1711 www.astorino.com		Drawing Title <b>FOUNDATION DETAILS</b> Approved: Project Director		Project Title <b>VA CARES CONSOLIDATION VAMC, PITTSBURGH, PA, RESEARCH OFFICE BLDG.</b> Location <b>VAPHS UNIVERSITY DRIVE</b> Date <b>08-18-2010</b>		Project Number <b>646CA2500R</b> Building Number <b>30</b> Drawing Number <b>SS3-102</b> Dwg. of		<b>Office of Facilities Management</b> 	
--	--	--	--	--	--	--	--	--	--	--	--